

Discover
Colorful Life



**CASCAD
FLOORS**
REDEFINED LIFE. RECREATE JOY.
Sector 116, Mohali



1, 2 & 3 BHK Apartment Ansal Sector 116, Mohali

A Lifestyle You've Never Experienced.



Sector 116, Mohali

Mohali is fast becoming the major & most favoured investment destination across India in terms of residential space. Mohali has recently been announced as new IT Hub of Punjab.

Determined to build admired structures to deliver par above satisfaction & unmatched quality, "Dara Group" coming up with 2 & 3 BHK Independent Floors in a fine amalgam of architectural excellence & quality construction.

"Cascade Floors" is strategically located at Sector 116, Mohali.

1BHK Floor Plan



2 BHK Floor Plan



3 BHK Floor Plan





Located in the heart of Mohali


Cascade Floors, Mohali is just a 15 minutes drive from the Chandigarh airport as well as from the Mohali airport & if you are a cricket fan, then you'll find its location most ideal because its just a few minutes drive from the beautiful Mohali Stadium.

Cascade Floors is strategically located with a wide independent road. The area has a health care centre, commercial & shopping complexes, education facilities & much more in the near vicinity.



Lush green gardens • Jogging track • Kids play area • Wide, well lit internal roads
 School Site • Prime location • Gated security • Uninterrupted water supply
 Earthquake resistant • Underground drainage system

Location of True Happiness

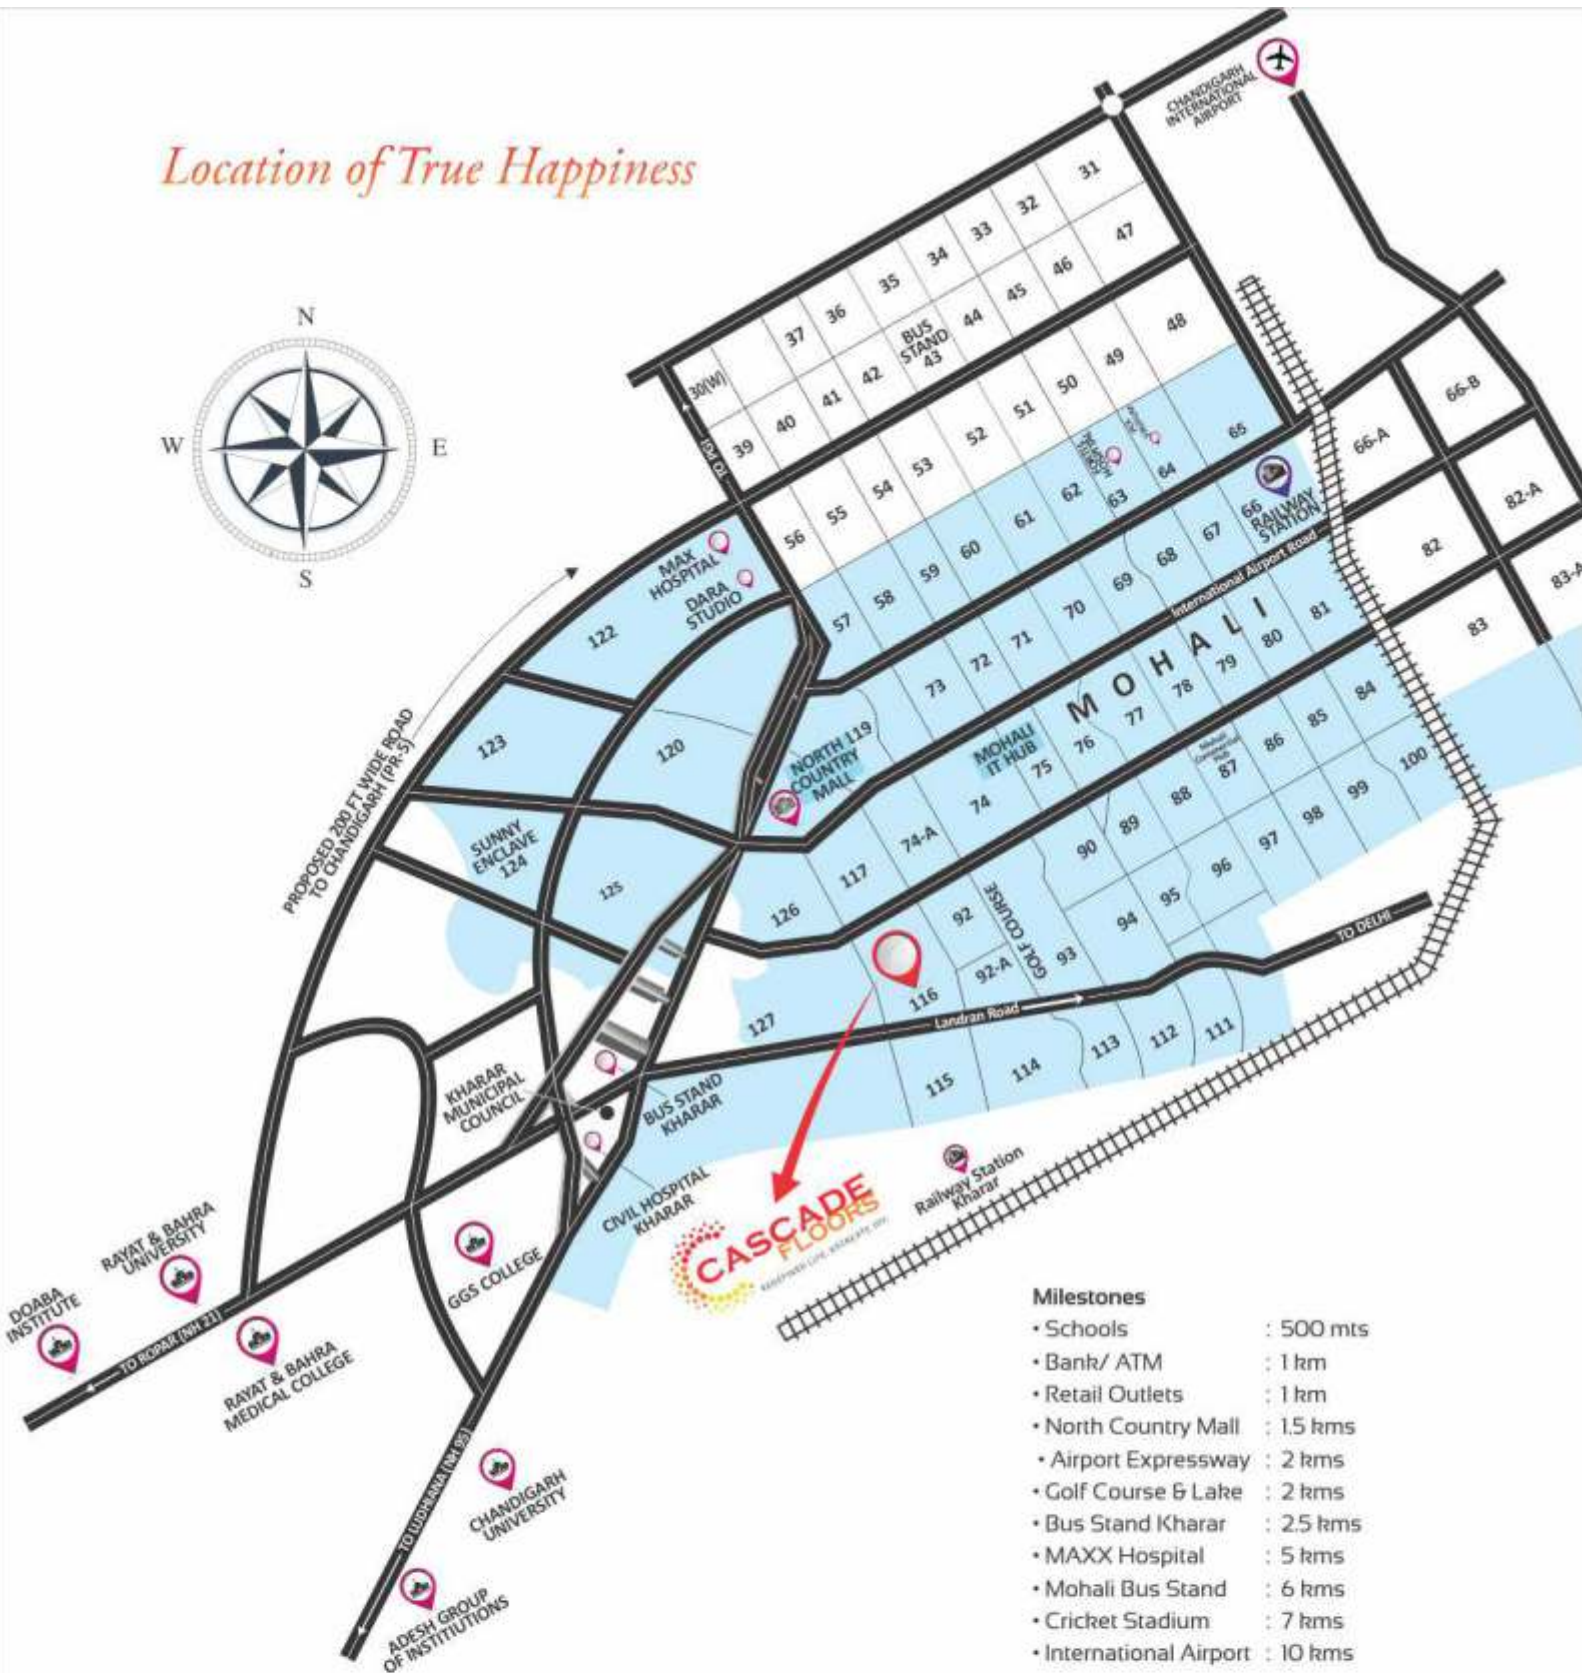

For More Info. : +91 9317-000-111



DARA BUILDTECH & DEVELOPERS LTD.
 Head Office : SCF 30, Sector,16-D Chandigarh, Email : estatesdara16@gmail.com

Map not to scale, This brochure is purely conceptual and not a legal offering. Further, in the interest of maintaining high standards the company/ Architect reserve the right to modify any detail/ specification/ Feature shown and presented here.